
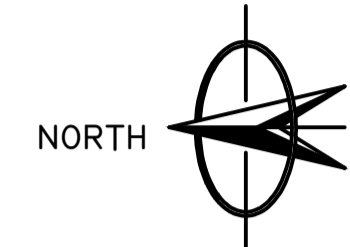


SEA CHANNEL

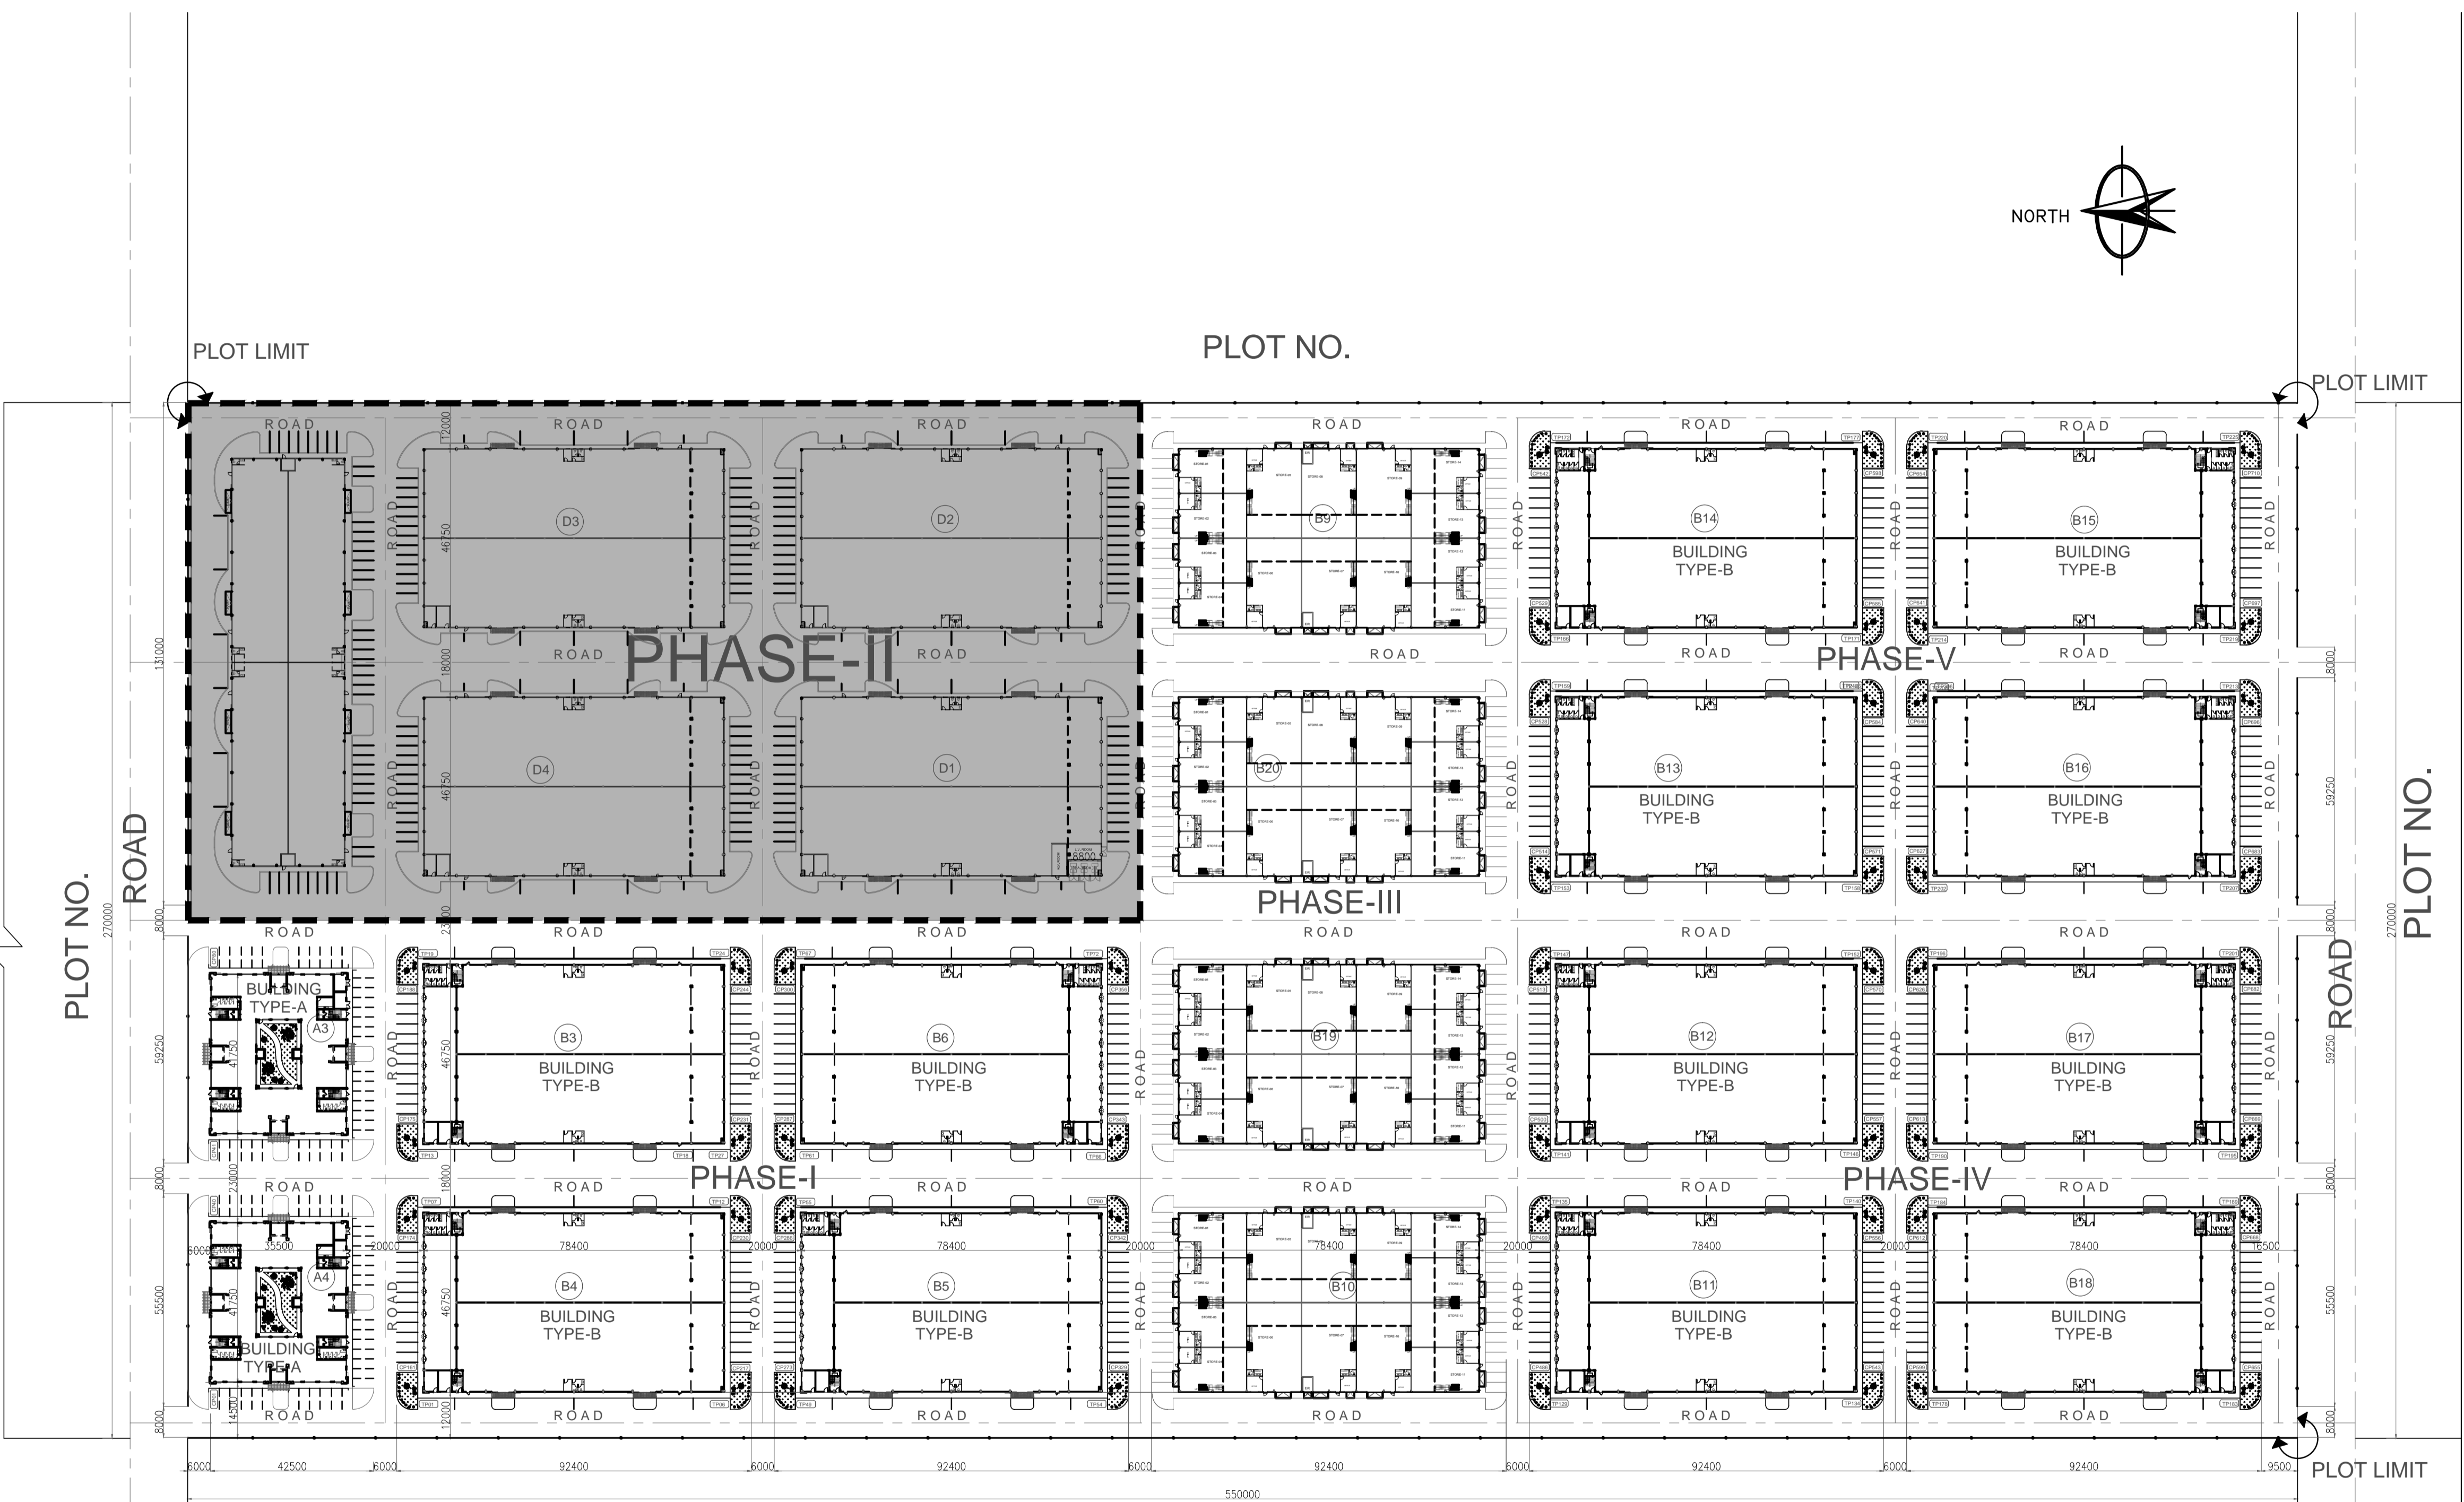

Key Plan		
General Notes		
Rev. No.	Description	Date
Developer  المؤسسة العليا للمناطق الاقتصادية المتخصصة HIGHER CORPORATION FOR SPECIALIZED ECONOMIC ZONES INDUSTRIAL CITY OF ABU DHABI		
Owner/Tenant سمو الشيخ / محمد بن خليفة بن زايد آل نهيان		
Consultant  CONSULTING ENGINEERING GROUP Tel (971)-2-6272878 FAX (971)-2-6272898 P.O.Box 31177 ABU-DHABI, UNITED ARAB EMIRATES		
Project Name INDUSTRIAL COMPLEX		
Zone		
Sector	ICAD III	Plot No. 29
Project Description		
Drawing Title SETTINGOUT PLAN		
Drawing No.	A010	Revision No. 03
Submission Date	09/02/2015	Scale 1 : 1000
Project ID	2008-10338	Plan ID 776386
Official Use Only		